
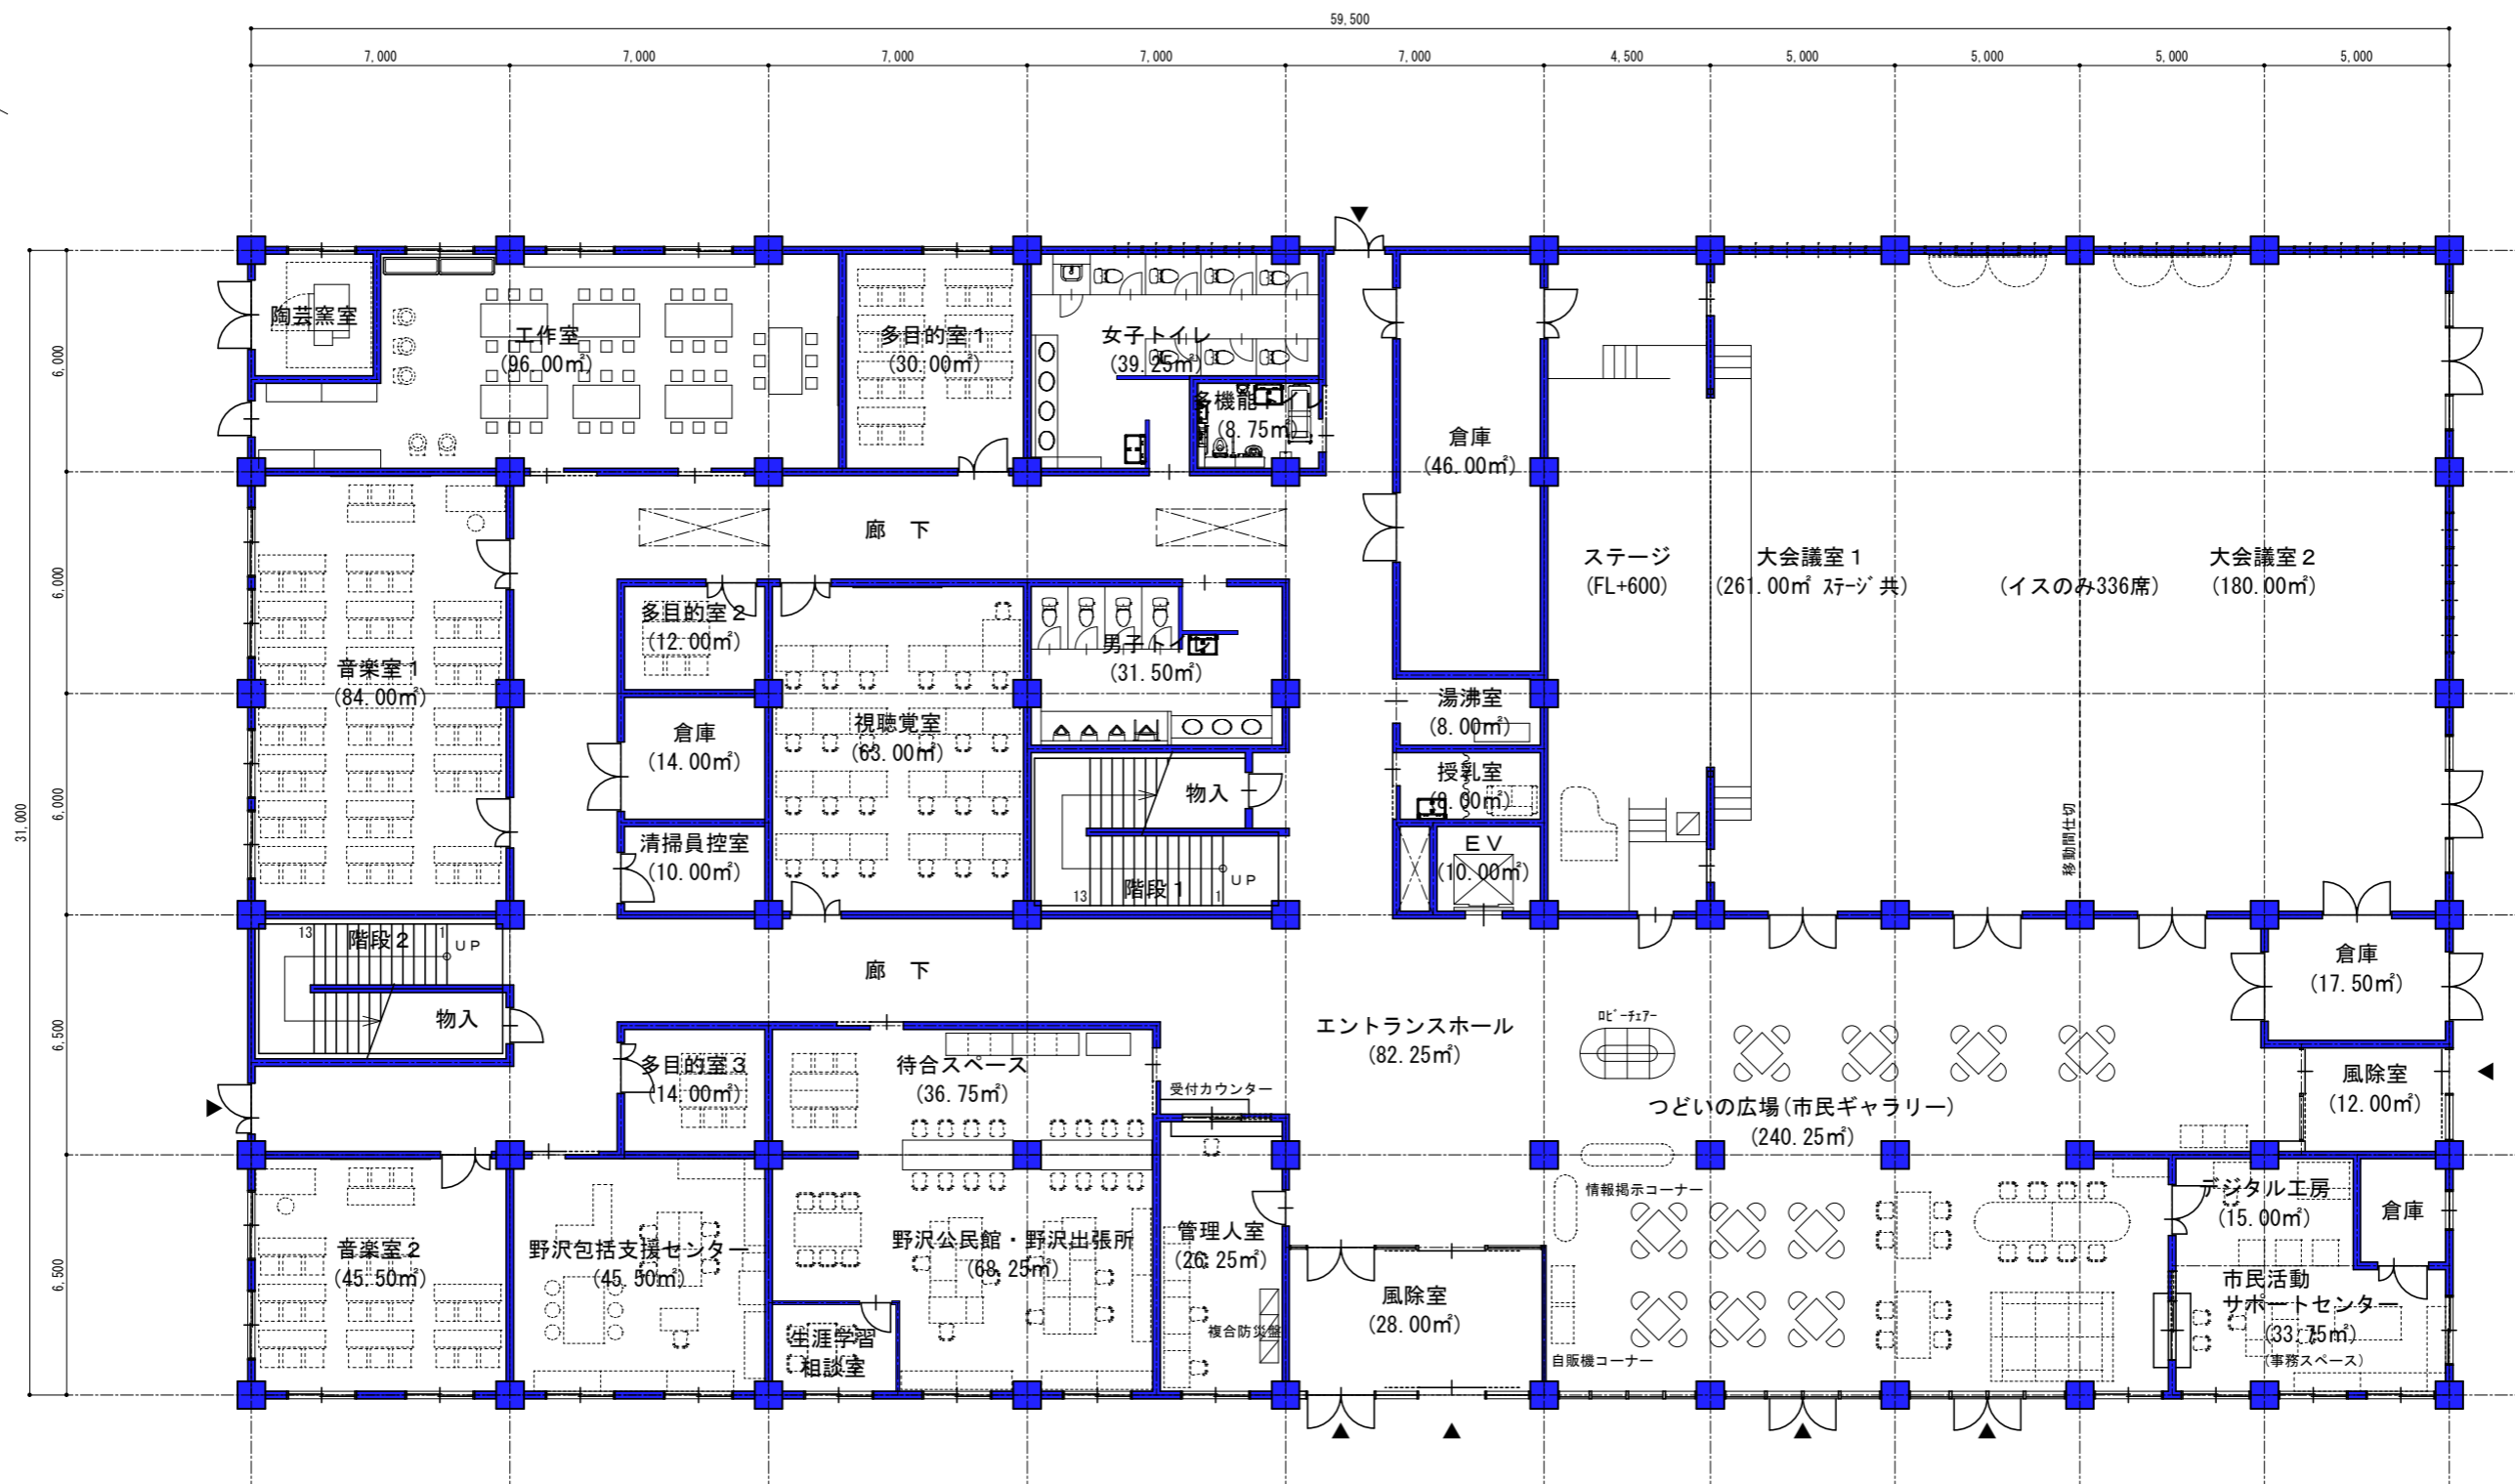


1階平面図

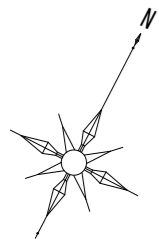

1階平面図 S=1/200