



1階平面図 1:200 ※展示室配置は想定

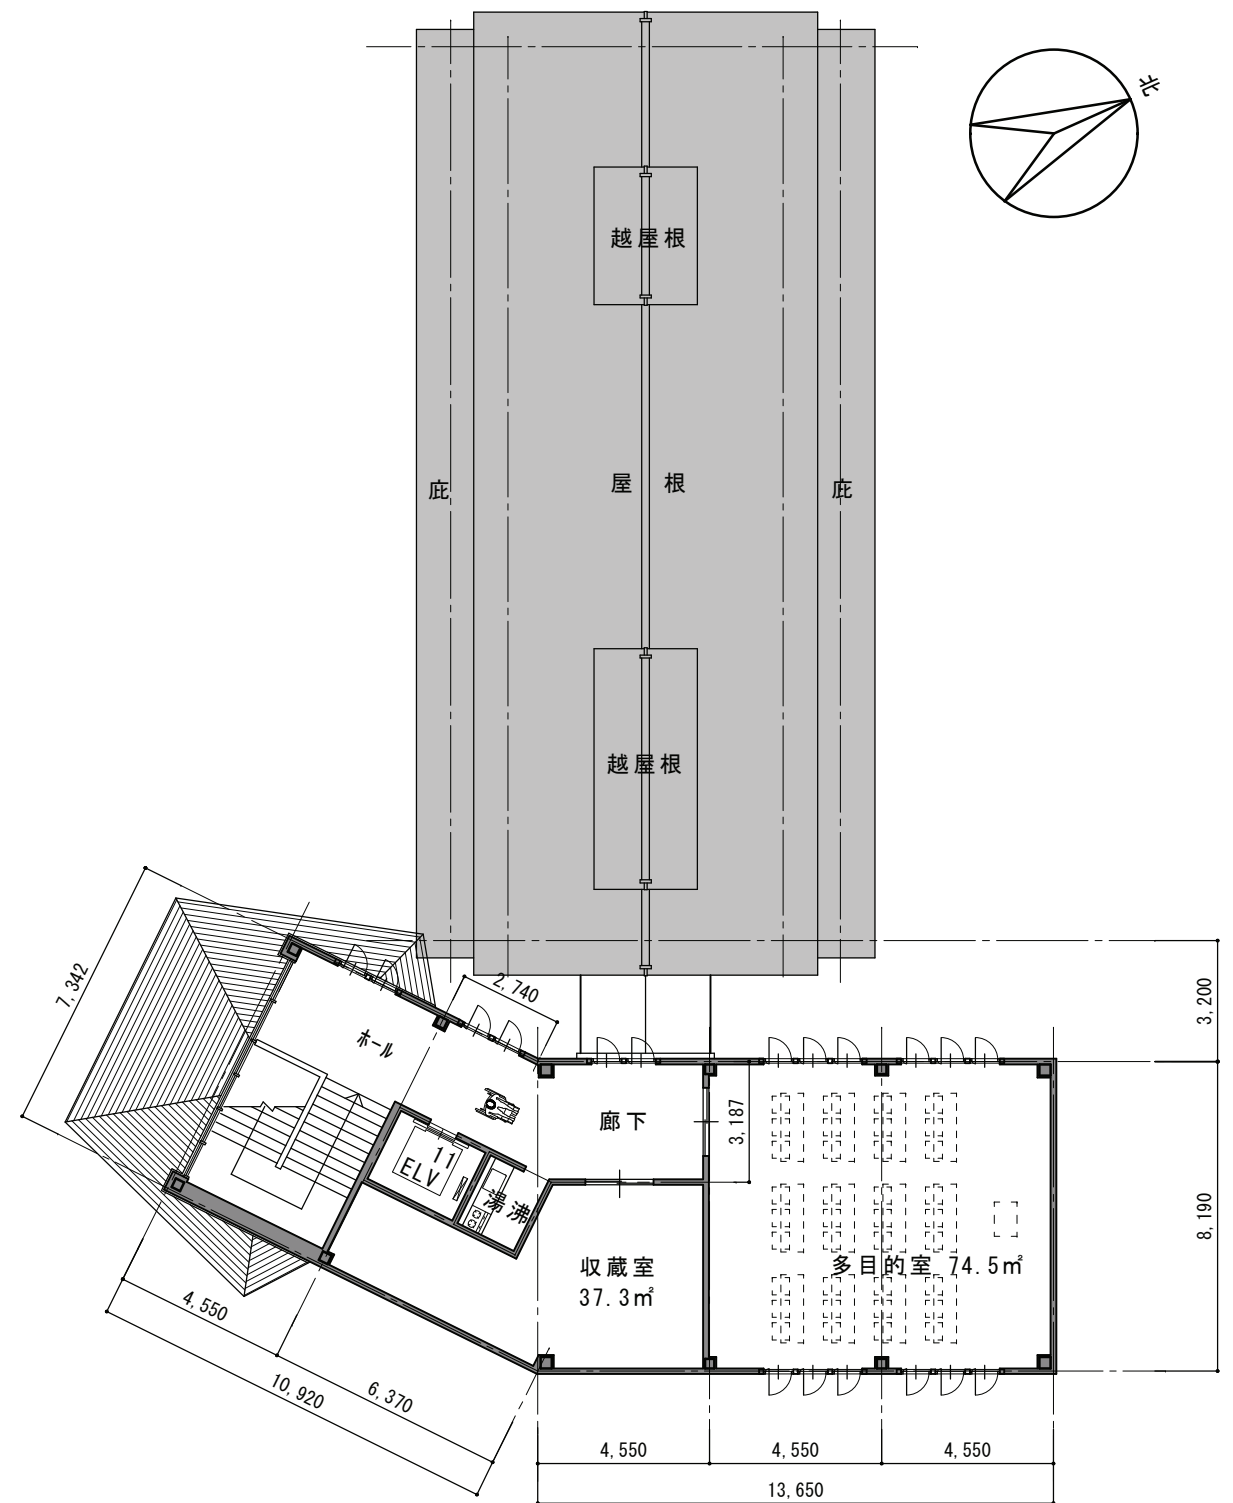


既存部分を示す


2階平面図 1:200

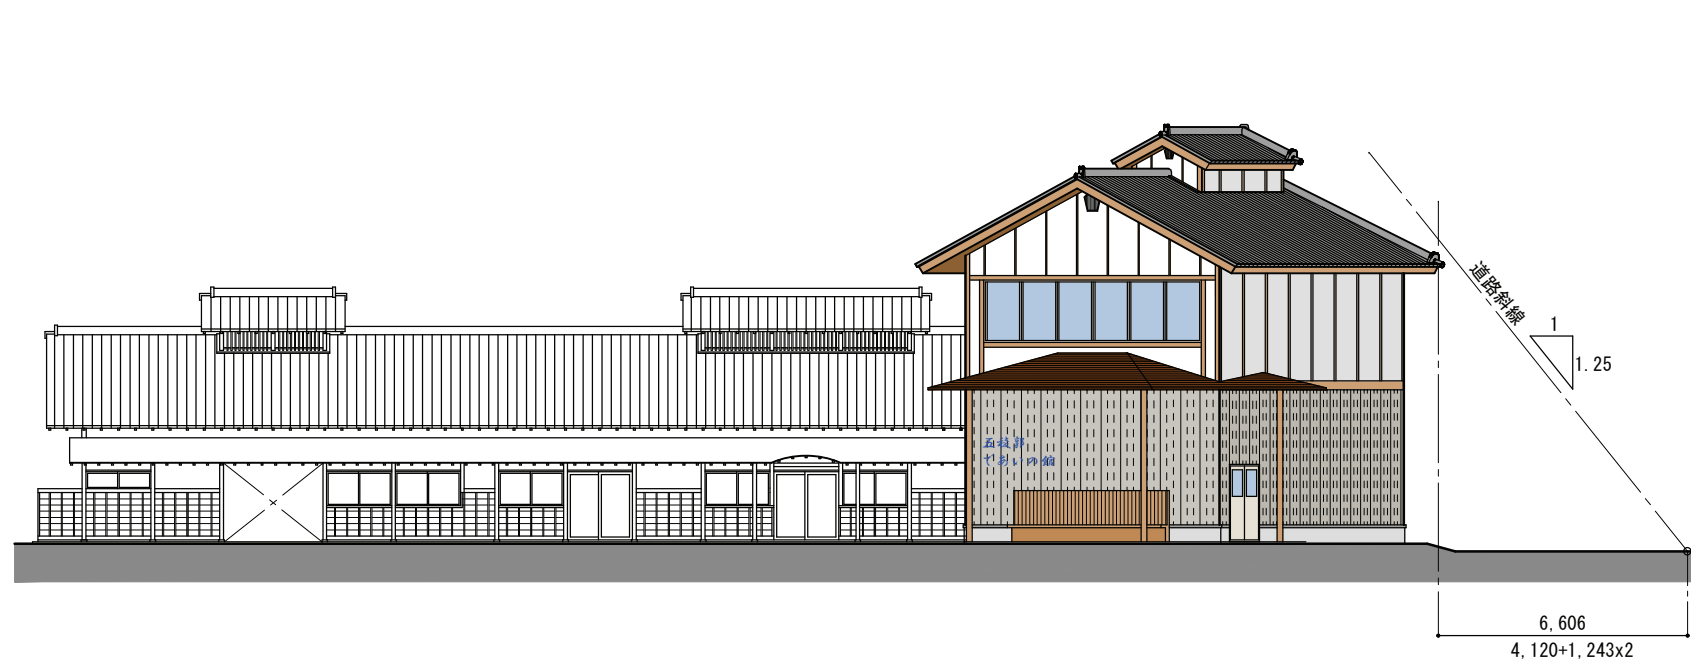

南立面図 1:200

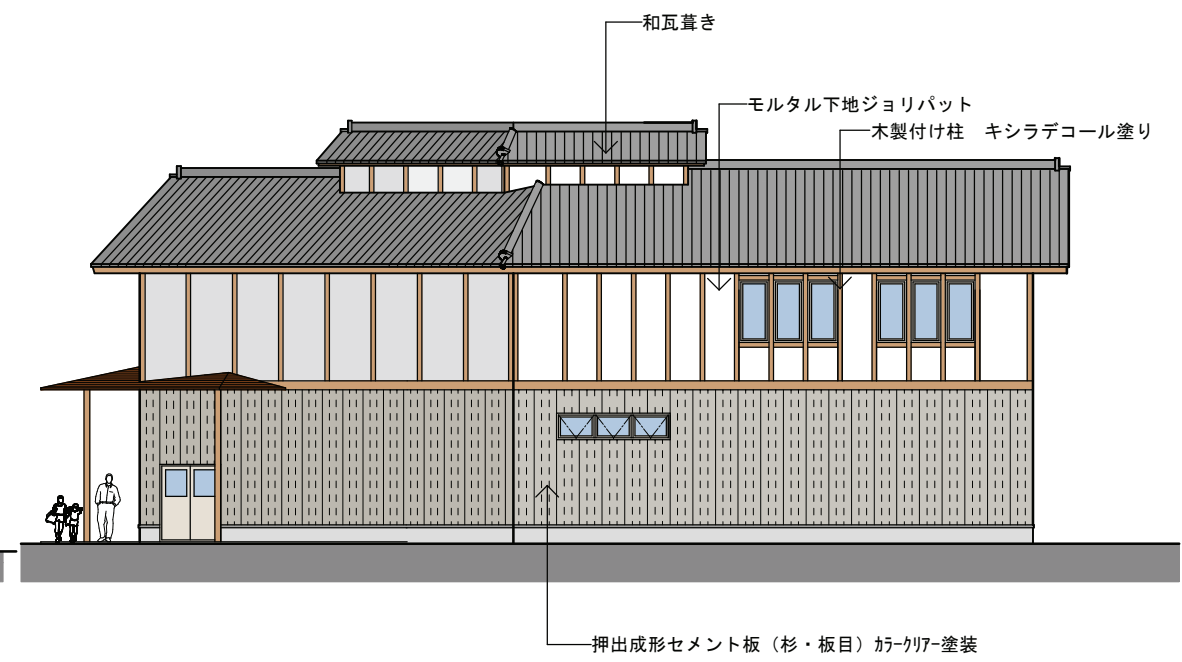

東立面図 1:200

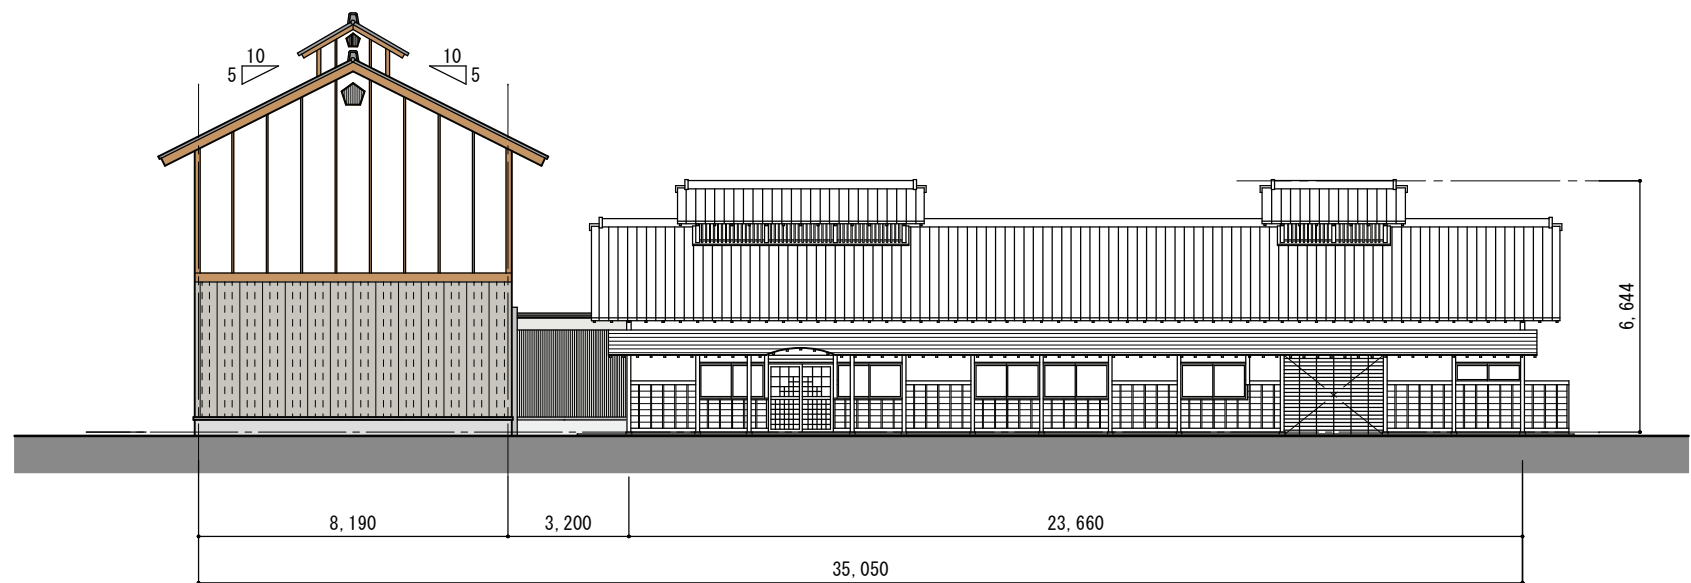

北立面図 1:200

既存部分を示す



西立面図 1:200